


COLOURS

MAIN BODY - 20 D 45 TRAFALGAR BLUE
 LEGS - 20 D 45 TRALAGAR BLUE
 CORNERS - 20 D 45 TRAFALGAR BLUE
 FASCIA - 20 D 45 TRAFALGAR BLUE
 DOOR - 20 D 45 TRAFALGAR BLUE

CEILING HEIGHT - 2235mm
 EXTERNAL - 1.6mm 2 CORRY STEEL, WITH PAINT FINISH.
 INTERNAL - 8mm CREAM MELAMINE TO WALLS, CEILINGS TO BE WHITE VINYL FACED PLASTERBOARD
 WINDOWS - ALUMINIUM FRAMED SINGLE GLAZED SL - 914 x 914mm SLIDING WINDOW, FITTED WITH SIDE HUNG STEEL SHUTTERS LOCKABLE FROM INSIDE FITTED WITH HOLD OPEN CATCHES.
 DOOR - STEEL c/w 5 LEVER LOCK.
 INSULATION - 60mm TO WALLS & ROOF.

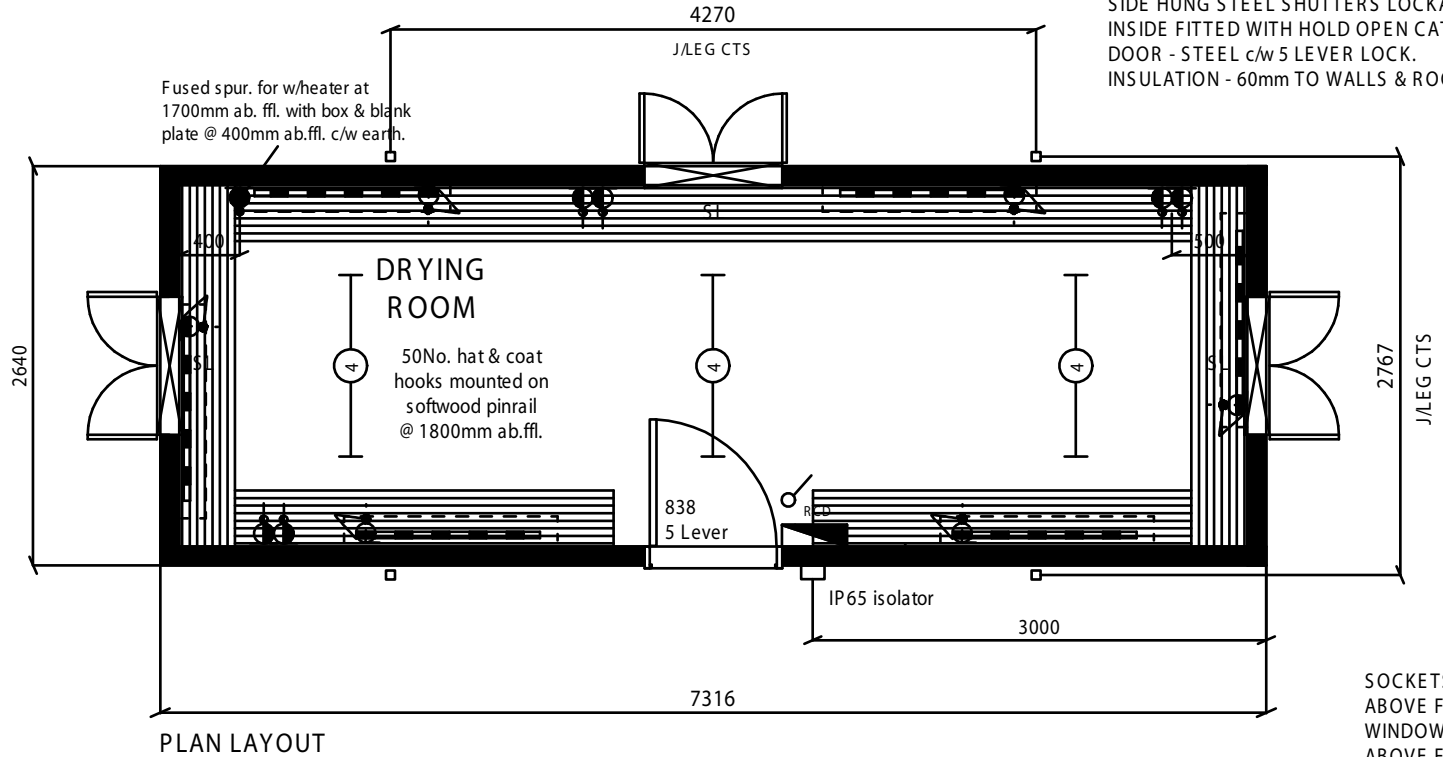

PLAN LAYOUT

SOCKETS 1067mm ABOVE FFL. UOS.
 WINDOW CILL 1000mm ABOVE FFL.

FLOOR COVERING SHEET
 VINYL COL. BLACK.

SKIRT & COVE - BROWN PLASTIC



Client
 Title STANDARD 24' x 9' HIRE SPECIFICATION
 SECURE STEEL UNIT - PLAN LAYOUT

Revisions		Drawn	MAH
A: WALL LINING CHANGED TO CREAM MELAMINE. 12/08/04 MAH		Scale	1:50
		Date	10 / 09 / 02
		Drg No	24x9S dry