


COLOURS

MAIN BODY - 20 D 45 TRAFALGAR BLUE
 LEGS - 20 D 45 TRALAGAR BLUE
 CORNERS - 20 D 45 TRAFALGAR BLUE
 FASCIA - 20 D 45 TRAFALGAR BLUE
 DOOR - 20 D 45 TRAFALGAR BLUE

CEILING HEIGHT - 2235mm
 EXTERNAL - 1.6mm 2 CORRY STEEL, WITH PAINT FINISH.
 INTERNAL - CREAM MELAMINE TO WALLS, CEILINGS TO BE WHITE VINYL FACED PLASTERBOARD
 WINDOWS - ALUMINIUM FRAMED SINGLE GLAZED SL - 914 x 914mm SLIDING WINDOW, FITTED WITH SIDE HUNG STEEL SHUTTERS LOCKABLE FROM INSIDE FITTED WITH HOLD OPEN CATCHES.
 DOOR - STEEL c/w 5 LEVER LOCK.
 INSULATION - 60mm TO WALLS & ROOF.

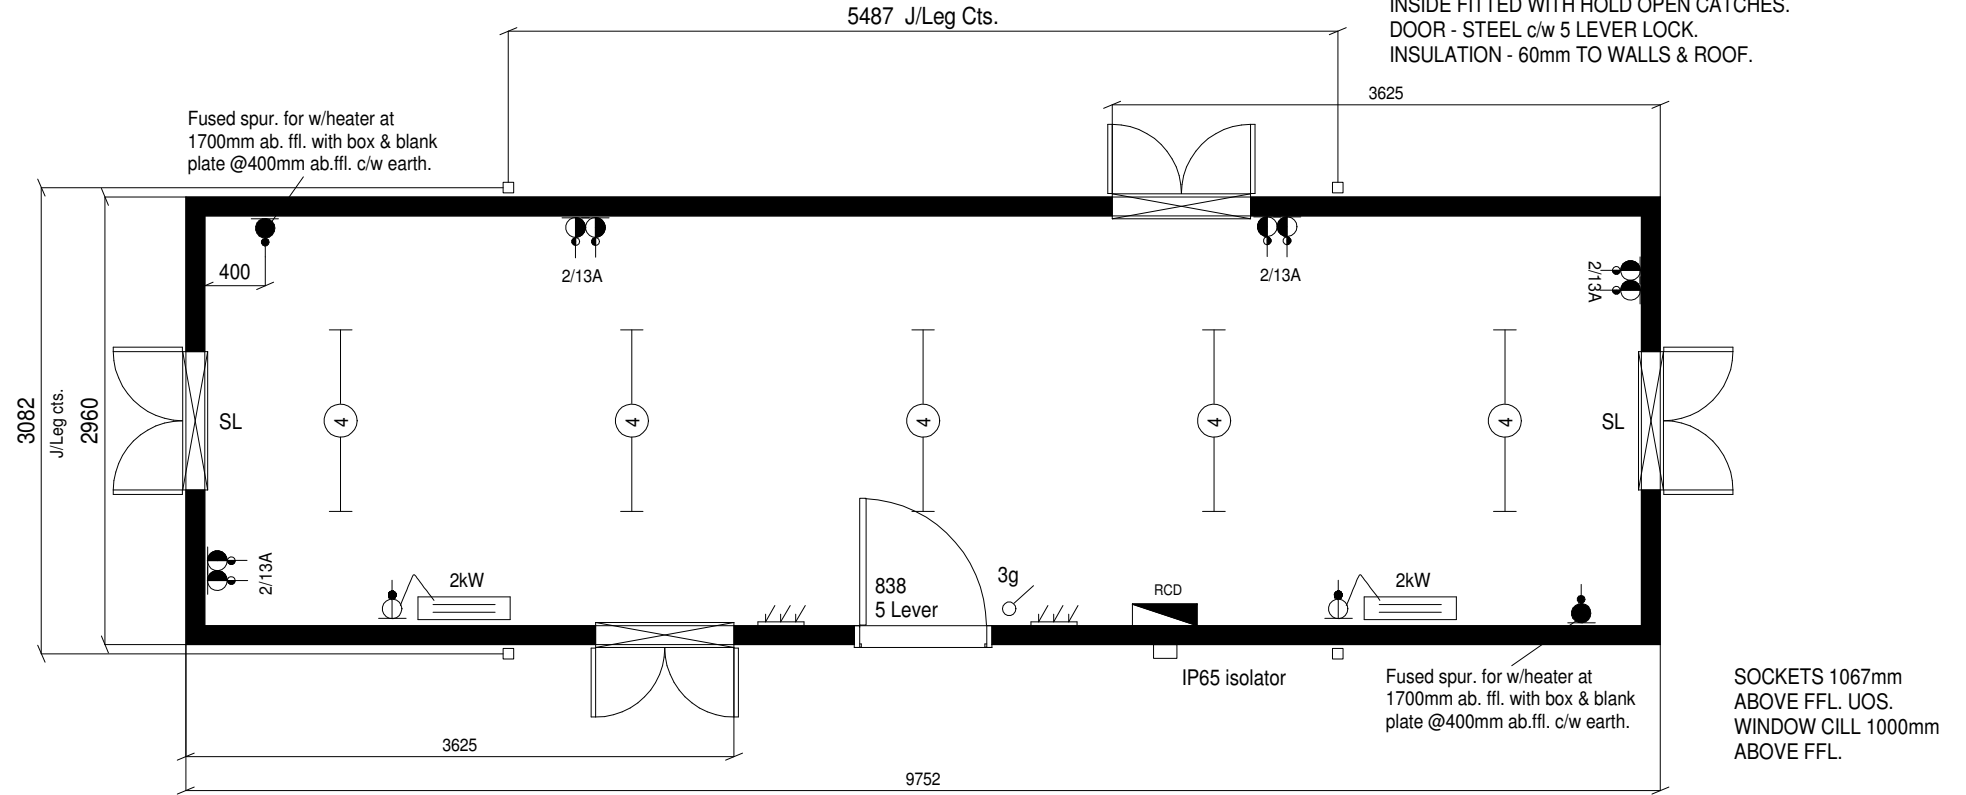

PLAN LAYOUT

FLOOR COVERING SHEET
 VINYL COL. BLACK.

SKIRT & COVE - BROWN PLASTIC

**HEATER & ISOLATOR
 SUBJECT TO CONFIRMATION.**



Client
 Title STANDARD 32' x 10' HIRE SPECIFICATION
 SECURE STEEL UNIT - PLAN LAYOUT

Revisions	
A: WALL LINING CHANGED TO CREAM MELAMINE. 12/08/04 MAH	Drawn MAH
B: NOTES AMENDED. 23/07/01 MAH	Scale 1 : 50
C: COLOURS AMENDED TO ALL BLUE. 2004 MAH	Date 10 / 09 / 02
	Drg No RMSG 32x10SS